



PORTAL 31 Exhibition Coal Mine

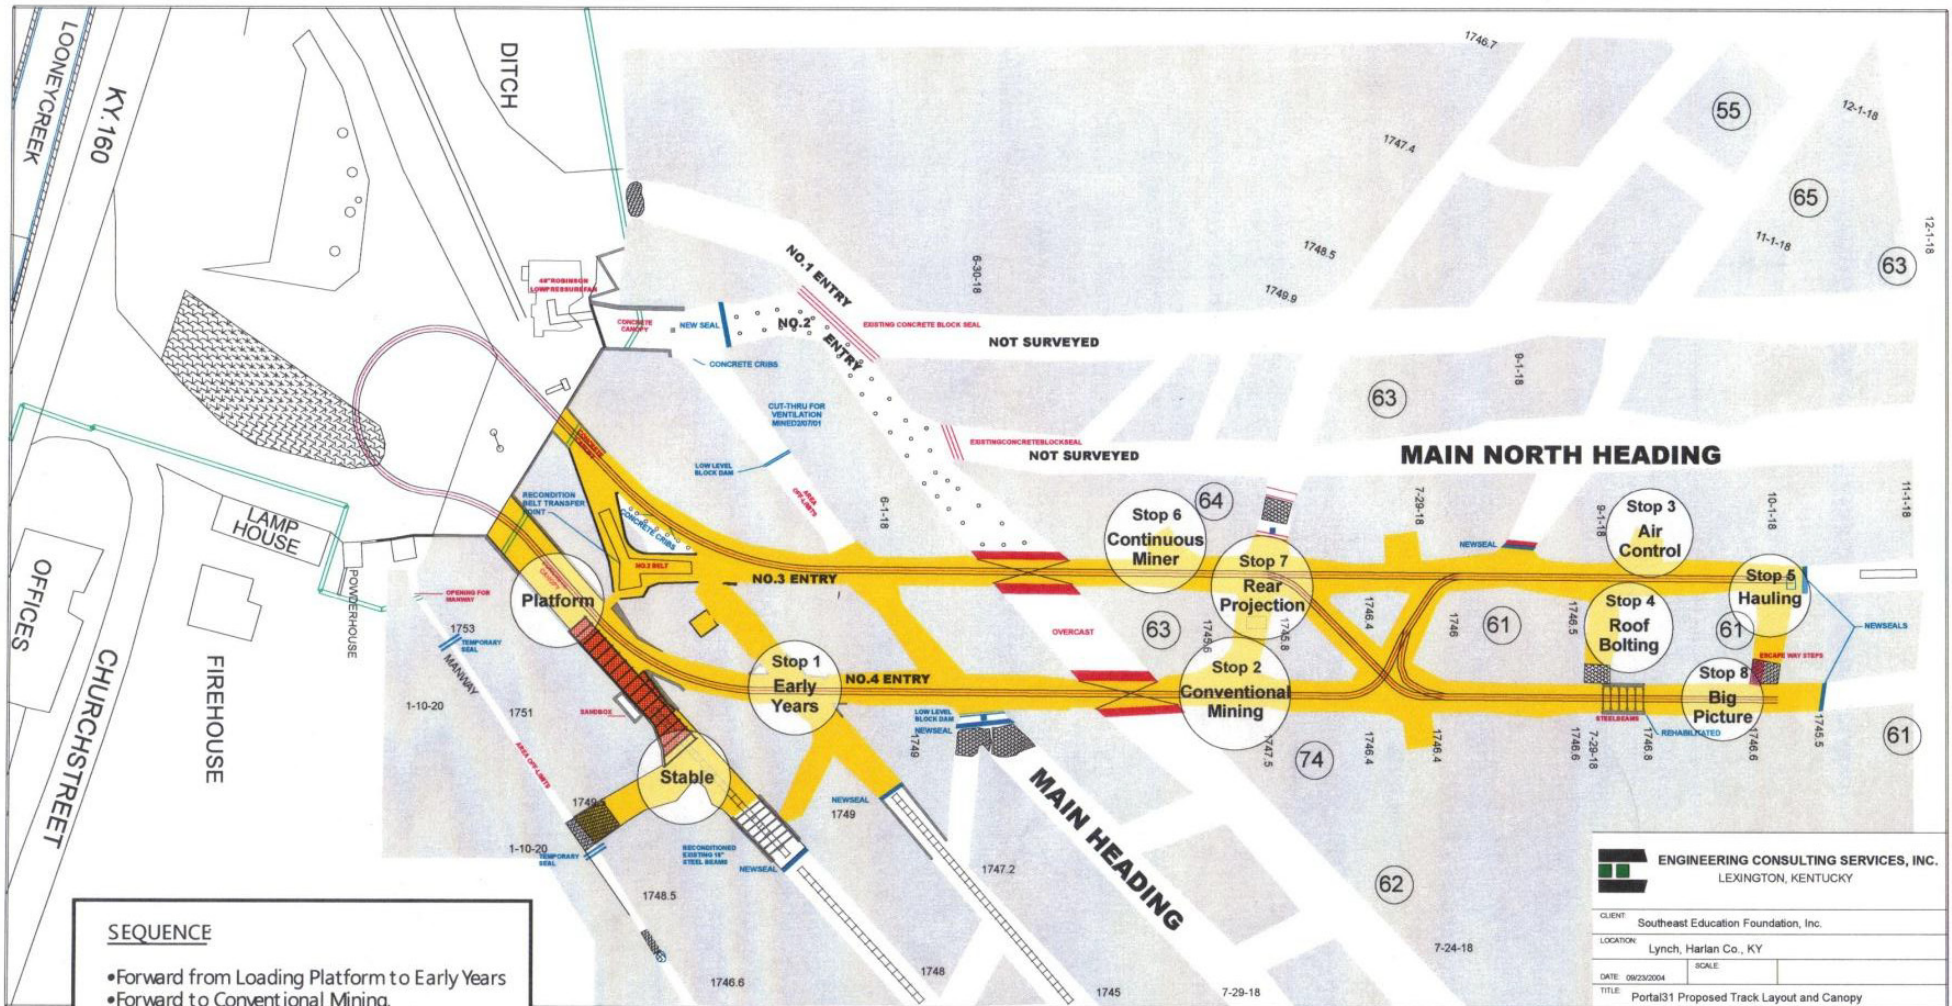

		ENGINEERING CONSULTING SERVICES, INC. LEXINGTON, KENTUCKY	
CLIENT	Southeast Education Foundation, Inc.		
LOCATION	Lynch, Harlan Co., KY		
DATE	09/23/2004	SCALE	
TITLE	Portal31 Proposed Track Layout and Canopy		

- SEQUENCE**
- Forward from Loading Platform to Early Years
 - Forward to Conventional Miner
 - Forward and across to Air Control
 - Forward thru Roof Bolting,
 - Forward to Hauling,
 - Reverse past Continuous Miner
 - Forward to Continuous Miner
 - Forward to Rear Projection
 - Forward and across to Big Picture
 - Reverse around to Air Control area
 - Forward out to Equipment Yard
 - Return to Platform to unload

Tour Map

Engineering Consulting Services, Inc
www.engrservices.com

Portal 31